
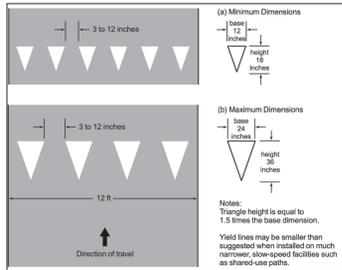


# STANDARD INTERSECTION SURFACE MARKINGS


2' x 6' BARS PLACED ON THE LANE LINE & ON THE CENTER OF THE LANE PARALLEL TO TRAFFIC.  
(NO STANDARD SPACING)

2' WIDE STOP BAR STAIR STEPPED AS NEEDED.

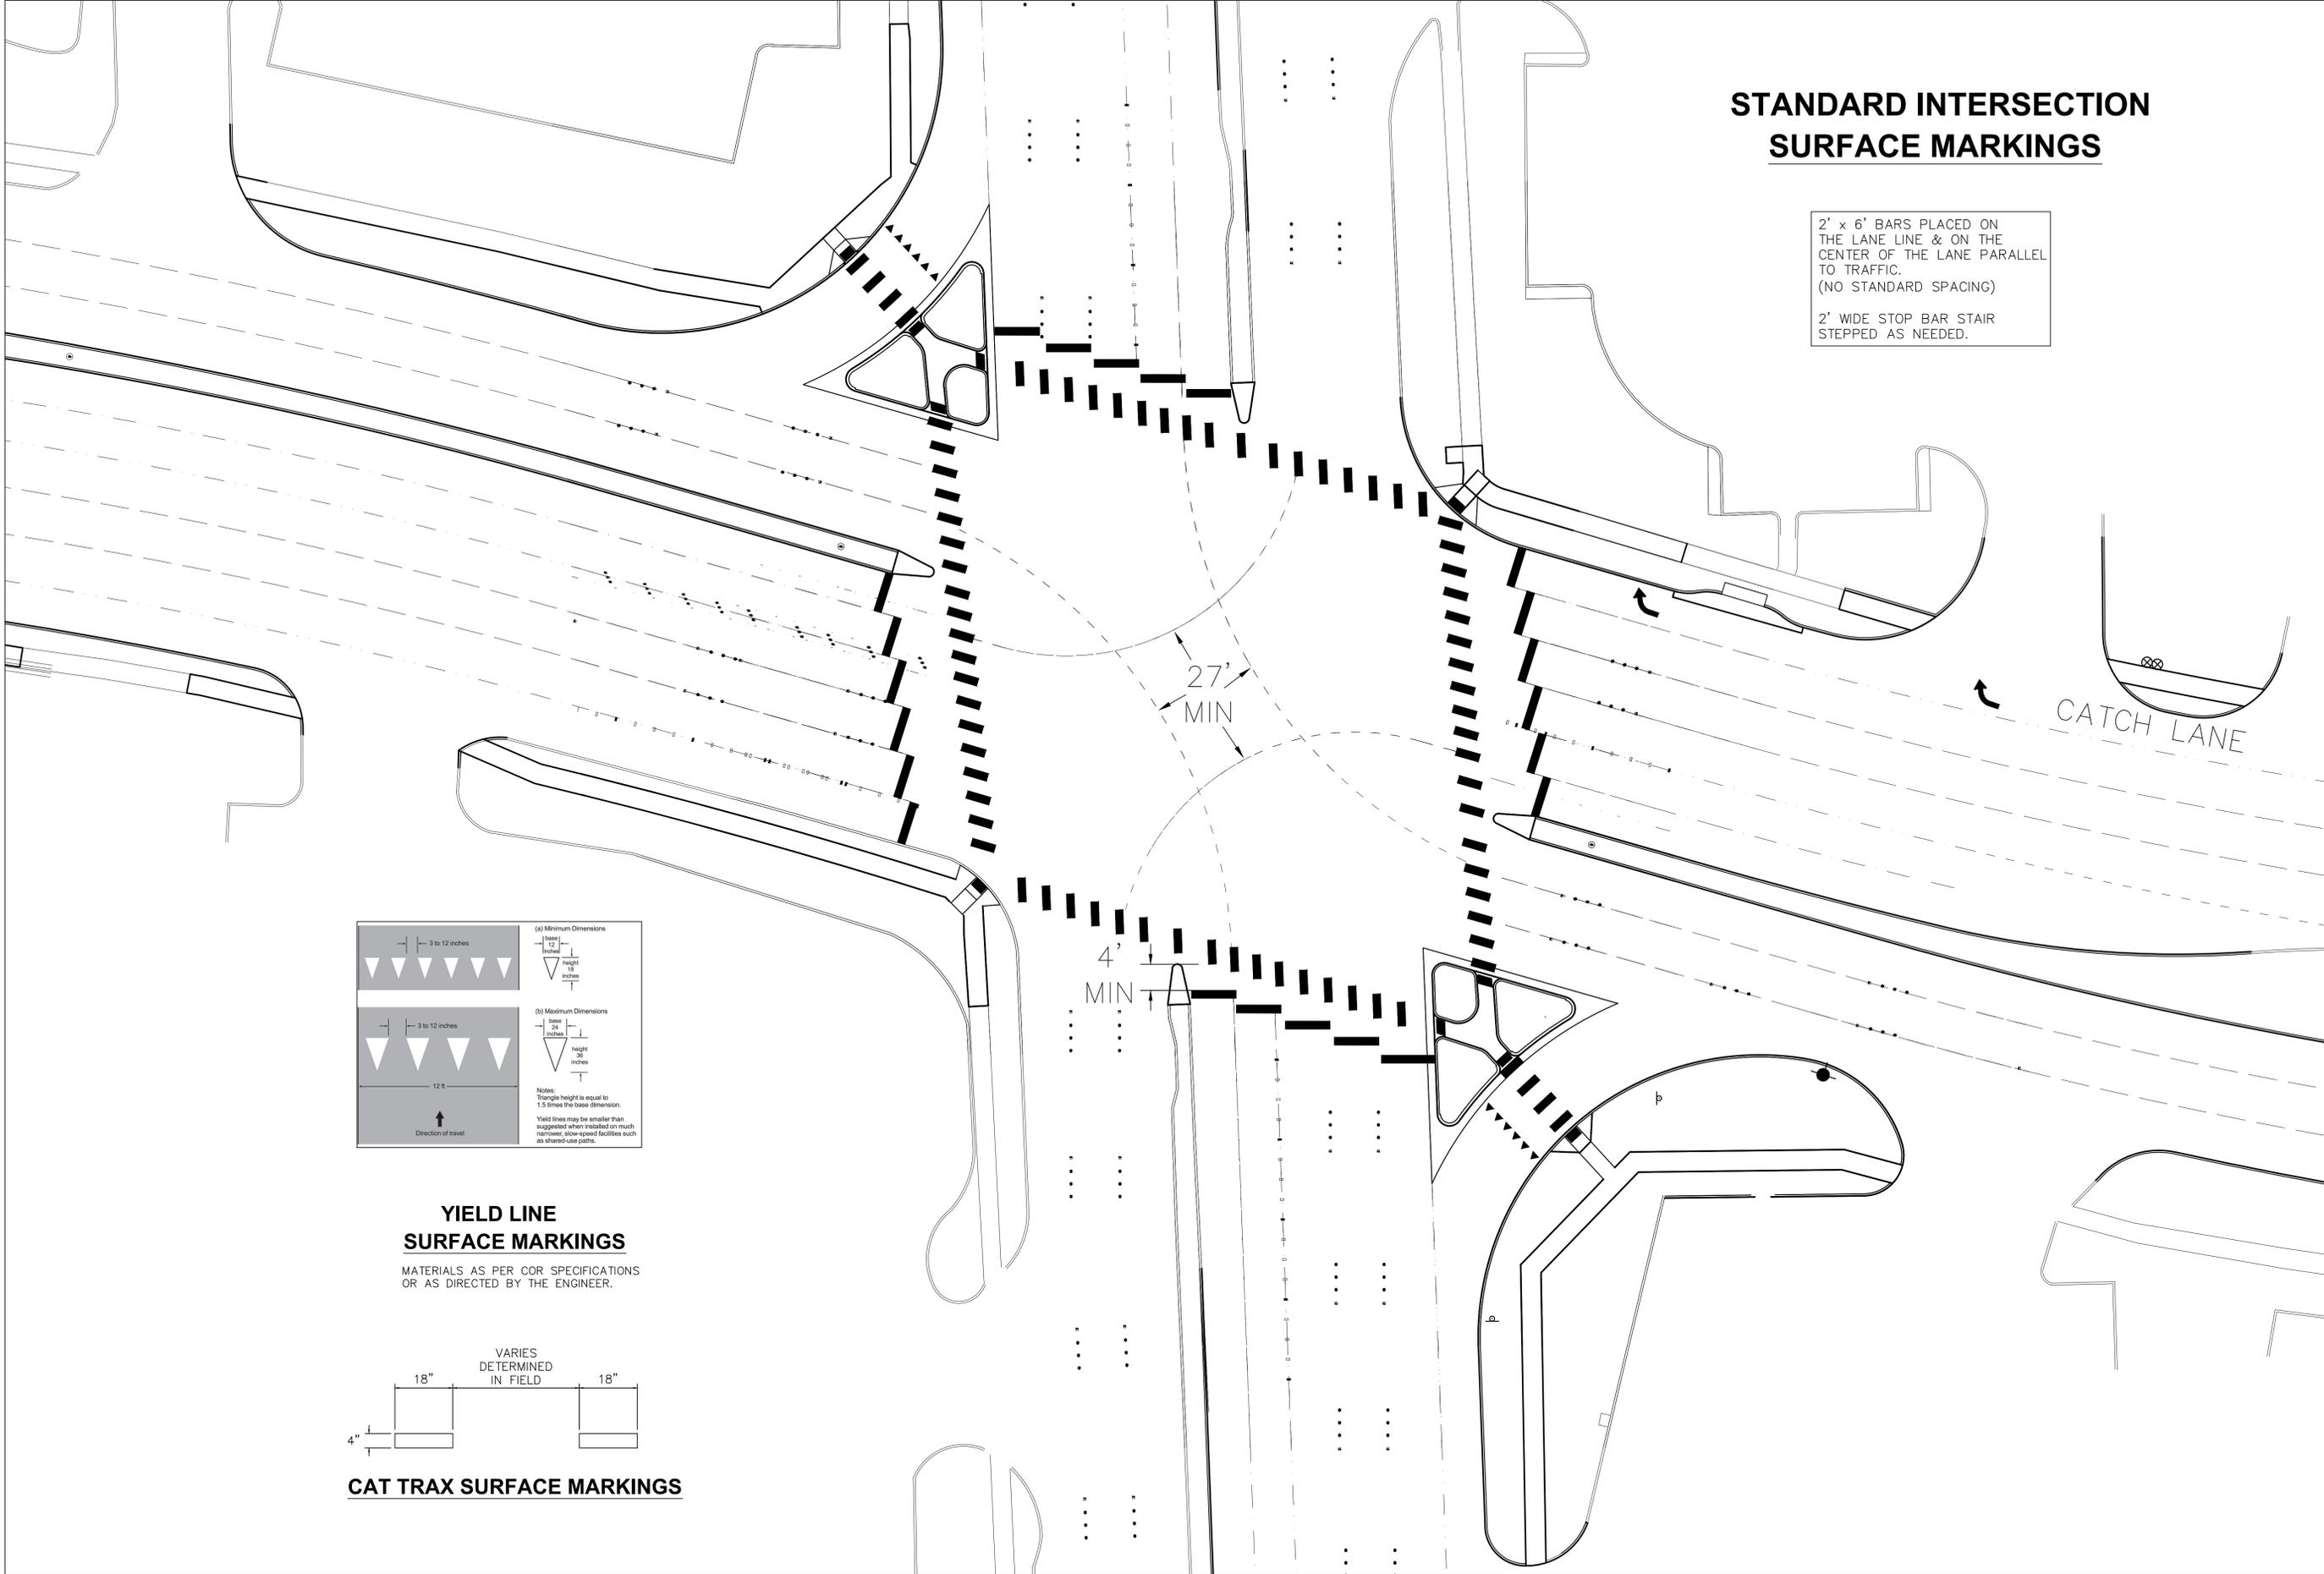

## YIELD LINE SURFACE MARKINGS

MATERIALS AS PER COR SPECIFICATIONS OR AS DIRECTED BY THE ENGINEER.

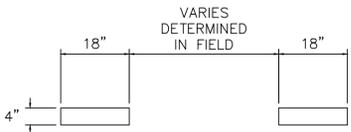

## CAT TRAX SURFACE MARKINGS

Revisions:

City of Richardson  
411 W. Arapaho Road  
Suite 204  
Richardson, Texas 75080  
voice: 972 744-4280  
fax: 972 744-5804

Drawn By: RGB  
Checked By: COR



# STANDARD DETAILS

City of Richardson, Texas

NO ADDITIONS OR CHANGES TO STANDARD DETAIL SHEETS UNLESS APPROVED BY CITY OF RICHARDSON

24"x36" Scale: NTS  
11"x17" Scale: NTS  
Vertical Scale: NA  
Project Number: XXX  
Issue Date: 10 JUL 14  
Sheet Title: **TRAFFIC**

Sheet No.: **T-5**