

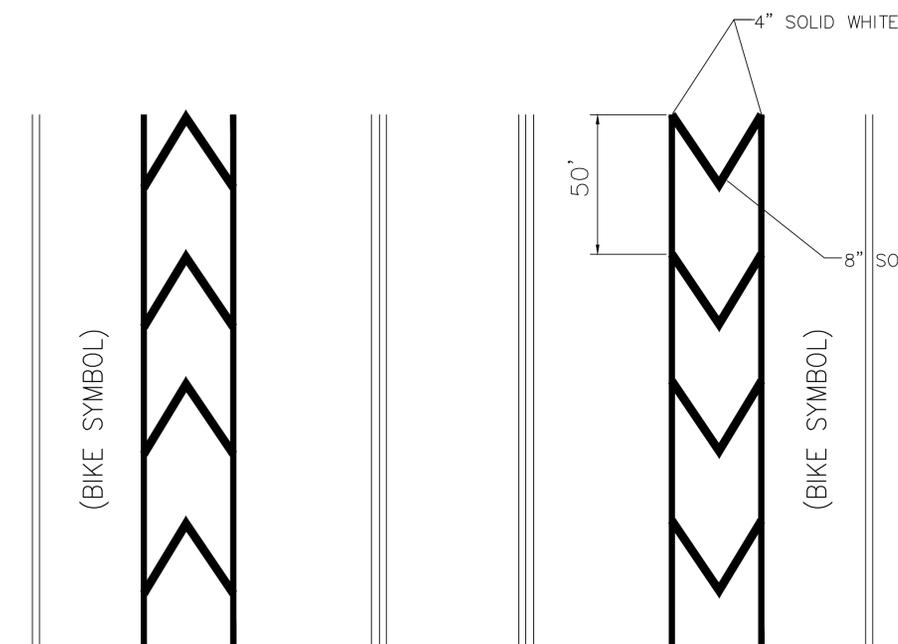
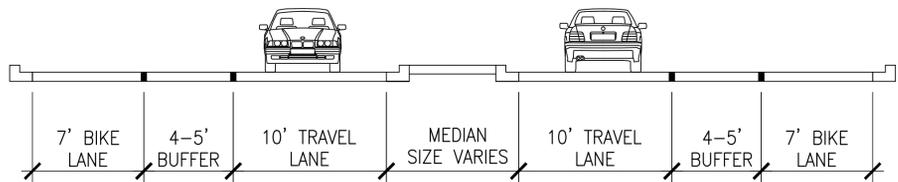


WITH PARKING

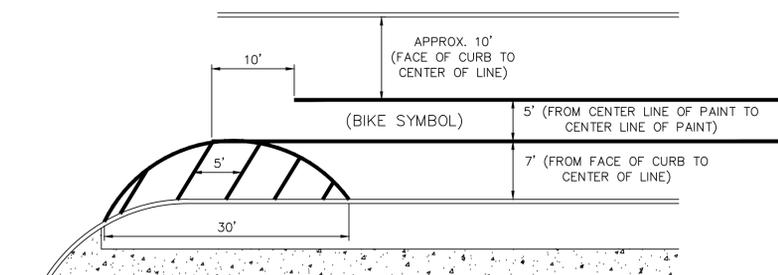

WITHOUT PARKING


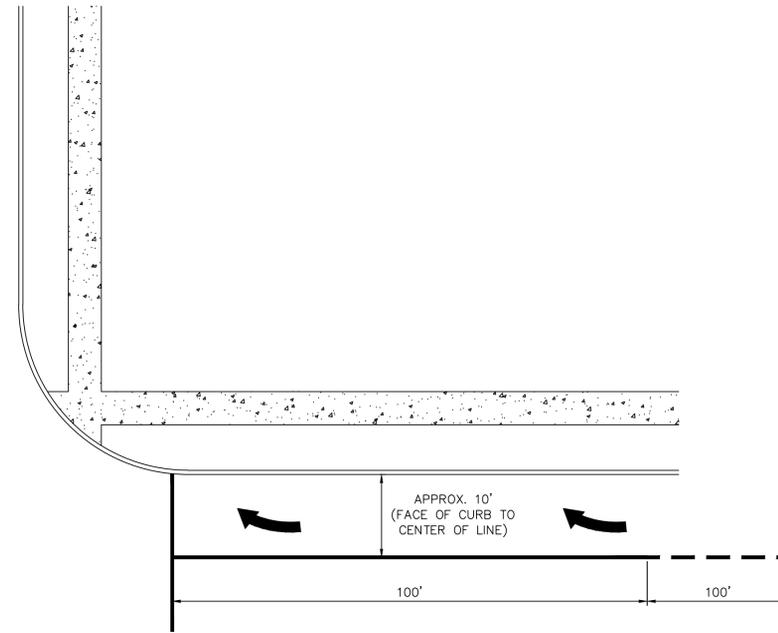


MAJOR STREET INTERSECTION WITH PARKING

- NOTES:
1. THE BULB OUT LINES SHALL ALL BE 4".
 2. BULB OUT SHALL NOT BEGIN INSIDE A CROSS-WALK OR WITHIN A CURB RAMP.

BICYCLE LANE DETAIL (TYP) SURFACE MARKINGS

MATERIALS AS PER COR SPECIFICATIONS OR AS DIRECTED BY THE ENGINEER.

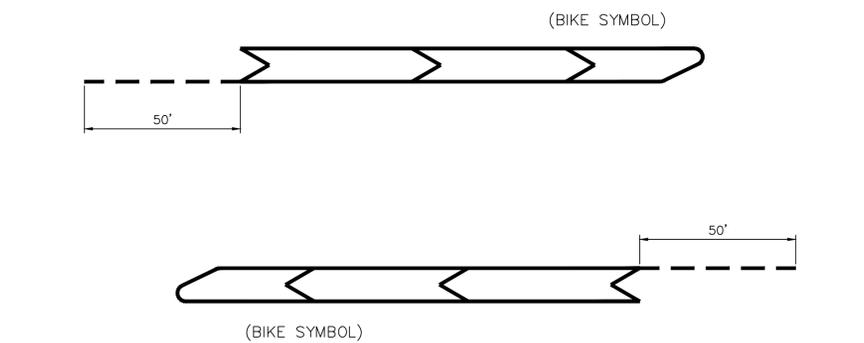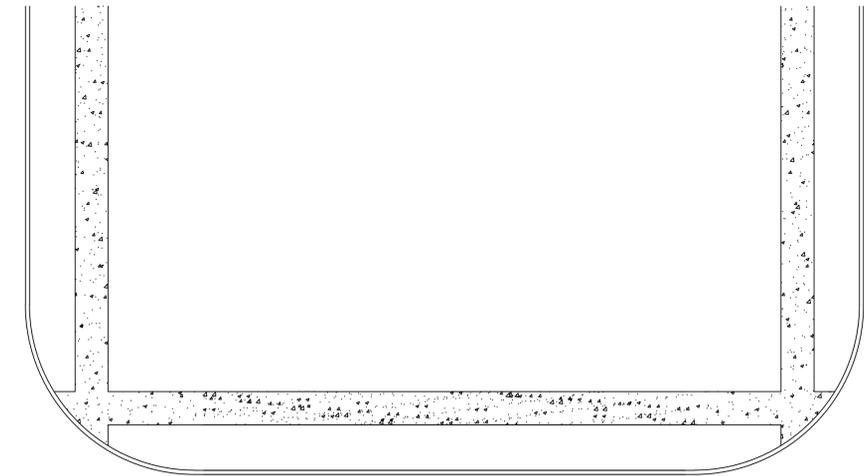

MINOR STREET INTERSECTION WITHOUT PARKING

BICYCLE LANE DETAIL (TYP) SURFACE MARKINGS

MATERIALS AS PER COR SPECIFICATIONS OR AS DIRECTED BY THE ENGINEER.

Revisions:

City of Richardson
411 W. Arapaho Road
Suite 204
Richardson, Texas 75080
voice: 972 744-4280
fax: 972 744-5804

Drawn By: RGB
Checked By: COR

CITY OF RICHARDSON TEXAS



STANDARD DETAILS
City of Richardson, Texas

NO ADDITIONS OR CHANGES TO STANDARD DETAIL SHEETS UNLESS APPROVED BY CITY OF RICHARDSON

24"x36" Scale: NTS

11"x17" Scale: NTS

Vertical Scale: NA

Project Number: XXX

Issue Date: 10 JUL 14

Sheet Title:

TRAFFIC

Sheet No.:

T-4