

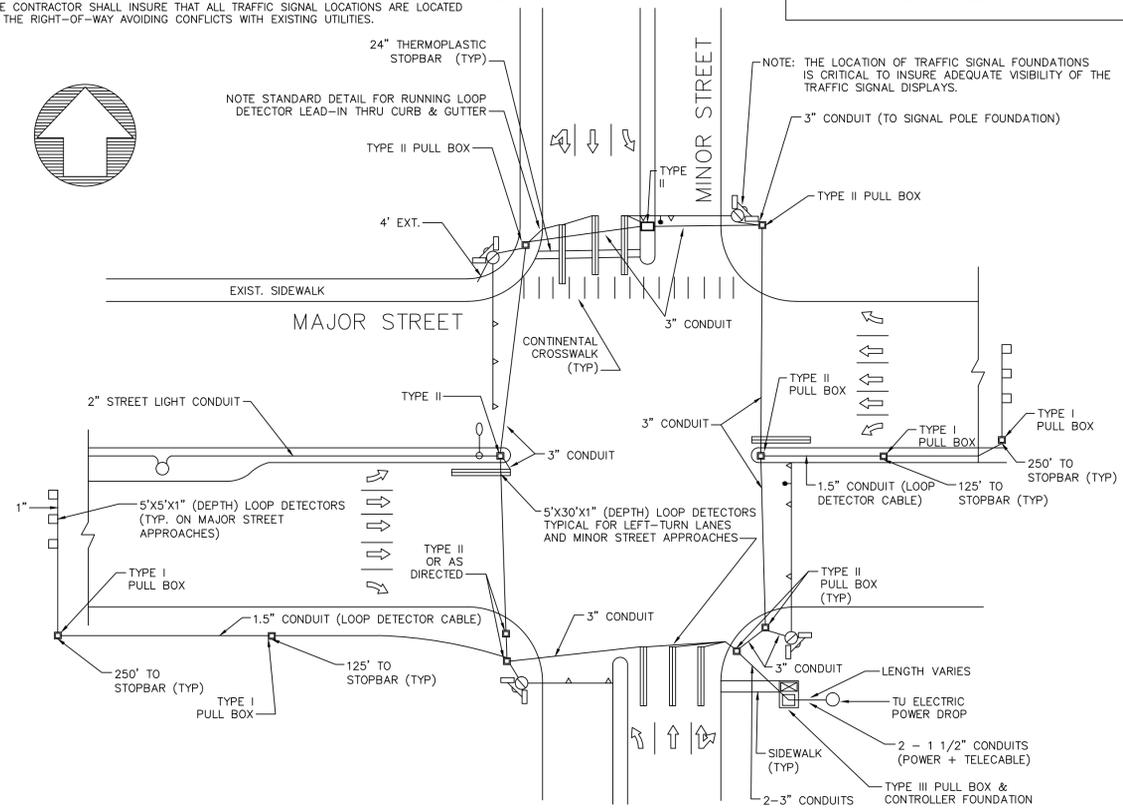


NOTE: THE CONTRACTOR SHALL NOTIFY THE CITY OF RICHARDSON AT 972-744-4460 AT LEAST 3 DAYS PRIOR TO SIGNAL CONSTRUCTION AFTER UTILITY LOCATES ARE SECURE. THE CITY SHALL APPROVE LOCATIONS FOR TRAFFIC SIGNAL FOUNDATIONS AND PULL BOXES. THE CONTRACTOR SHALL INSURE THAT ALL TRAFFIC SIGNAL LOCATIONS ARE LOCATED IN THE RIGHT-OF-WAY AVOIDING CONFLICTS WITH EXISTING UTILITIES.

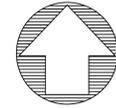

TYPICAL DETAILS FOR TRAFFIC SIGNAL CONSTRUCTION

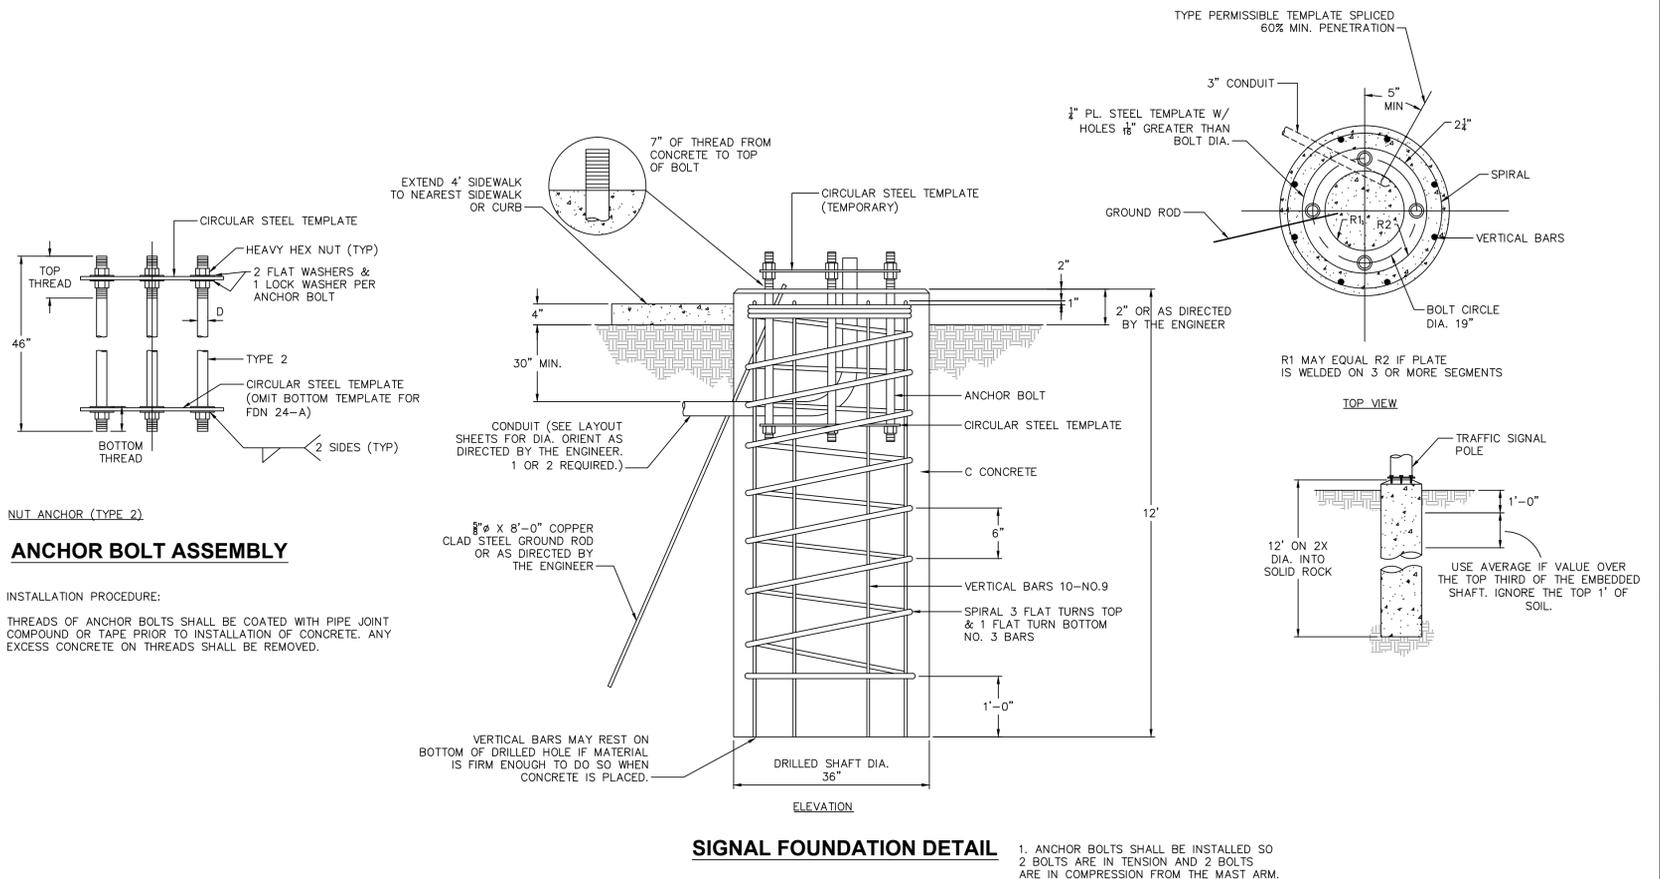

Revisions:

City of Richardson
411 W. Arapaho Road
Suite 204
Richardson, Texas 75080
voice: 972 744-4280
fax: 972 744-5804

Drawn By: RGB
Checked By: COR

CITY OF RICHARDSON TEXAS



STANDARD DETAILS
City of Richardson, Texas

NO ADDITIONS OR CHANGES TO STANDARD DETAIL SHEETS UNLESS APPROVED BY CITY OF RICHARDSON

24"x36" Scale: NTS

11"x17" Scale: NTS

Vertical Scale: NA

Project Number: XXX

Issue Date: 01 MAY 14

Sheet Title:

TRAFFIC

Sheet No.:

T-2