

Revisions:

City of Richardson
411 W. Arapaho Road
Suite 204
Richardson, Texas 75080
voice: 972 744-4280
fax: 972 744-5804

Drawn By: RGB
Checked By: COR



STANDARD DETAILS

City of Richardson, Texas

NO ADDITIONS OR CHANGES TO STANDARD DETAIL SHEETS UNLESS APPROVED BY CITY OF RICHARDSON

24"x36" Scale: NTS

11"x17" Scale: NTS

Vertical Scale: NA

Project Number: XXX



Issue Date: 01 MAY 14

Sheet Title:

WATER SERVICE

Sheet No.:

C-2

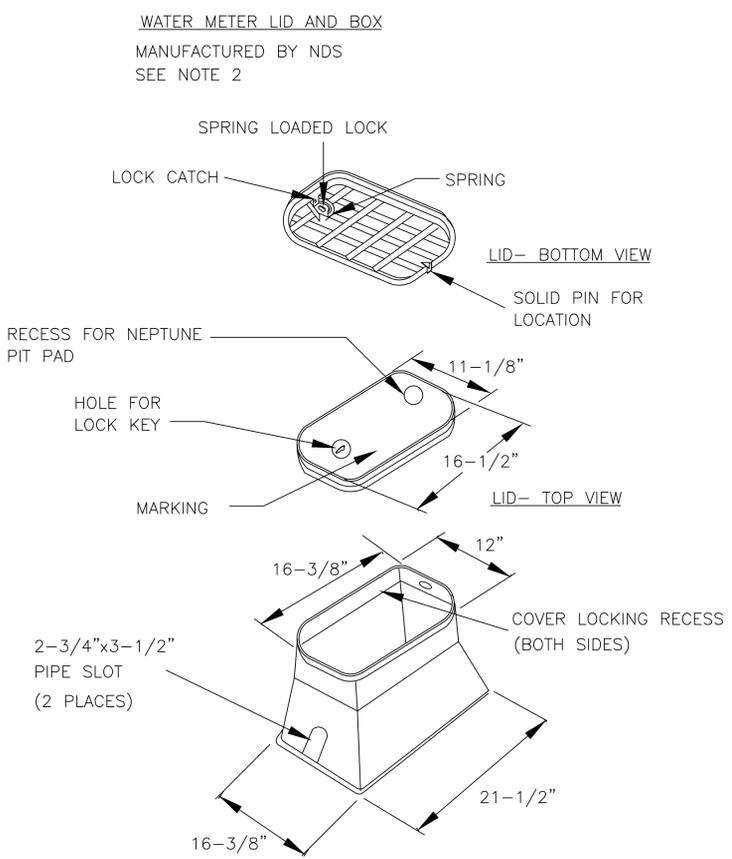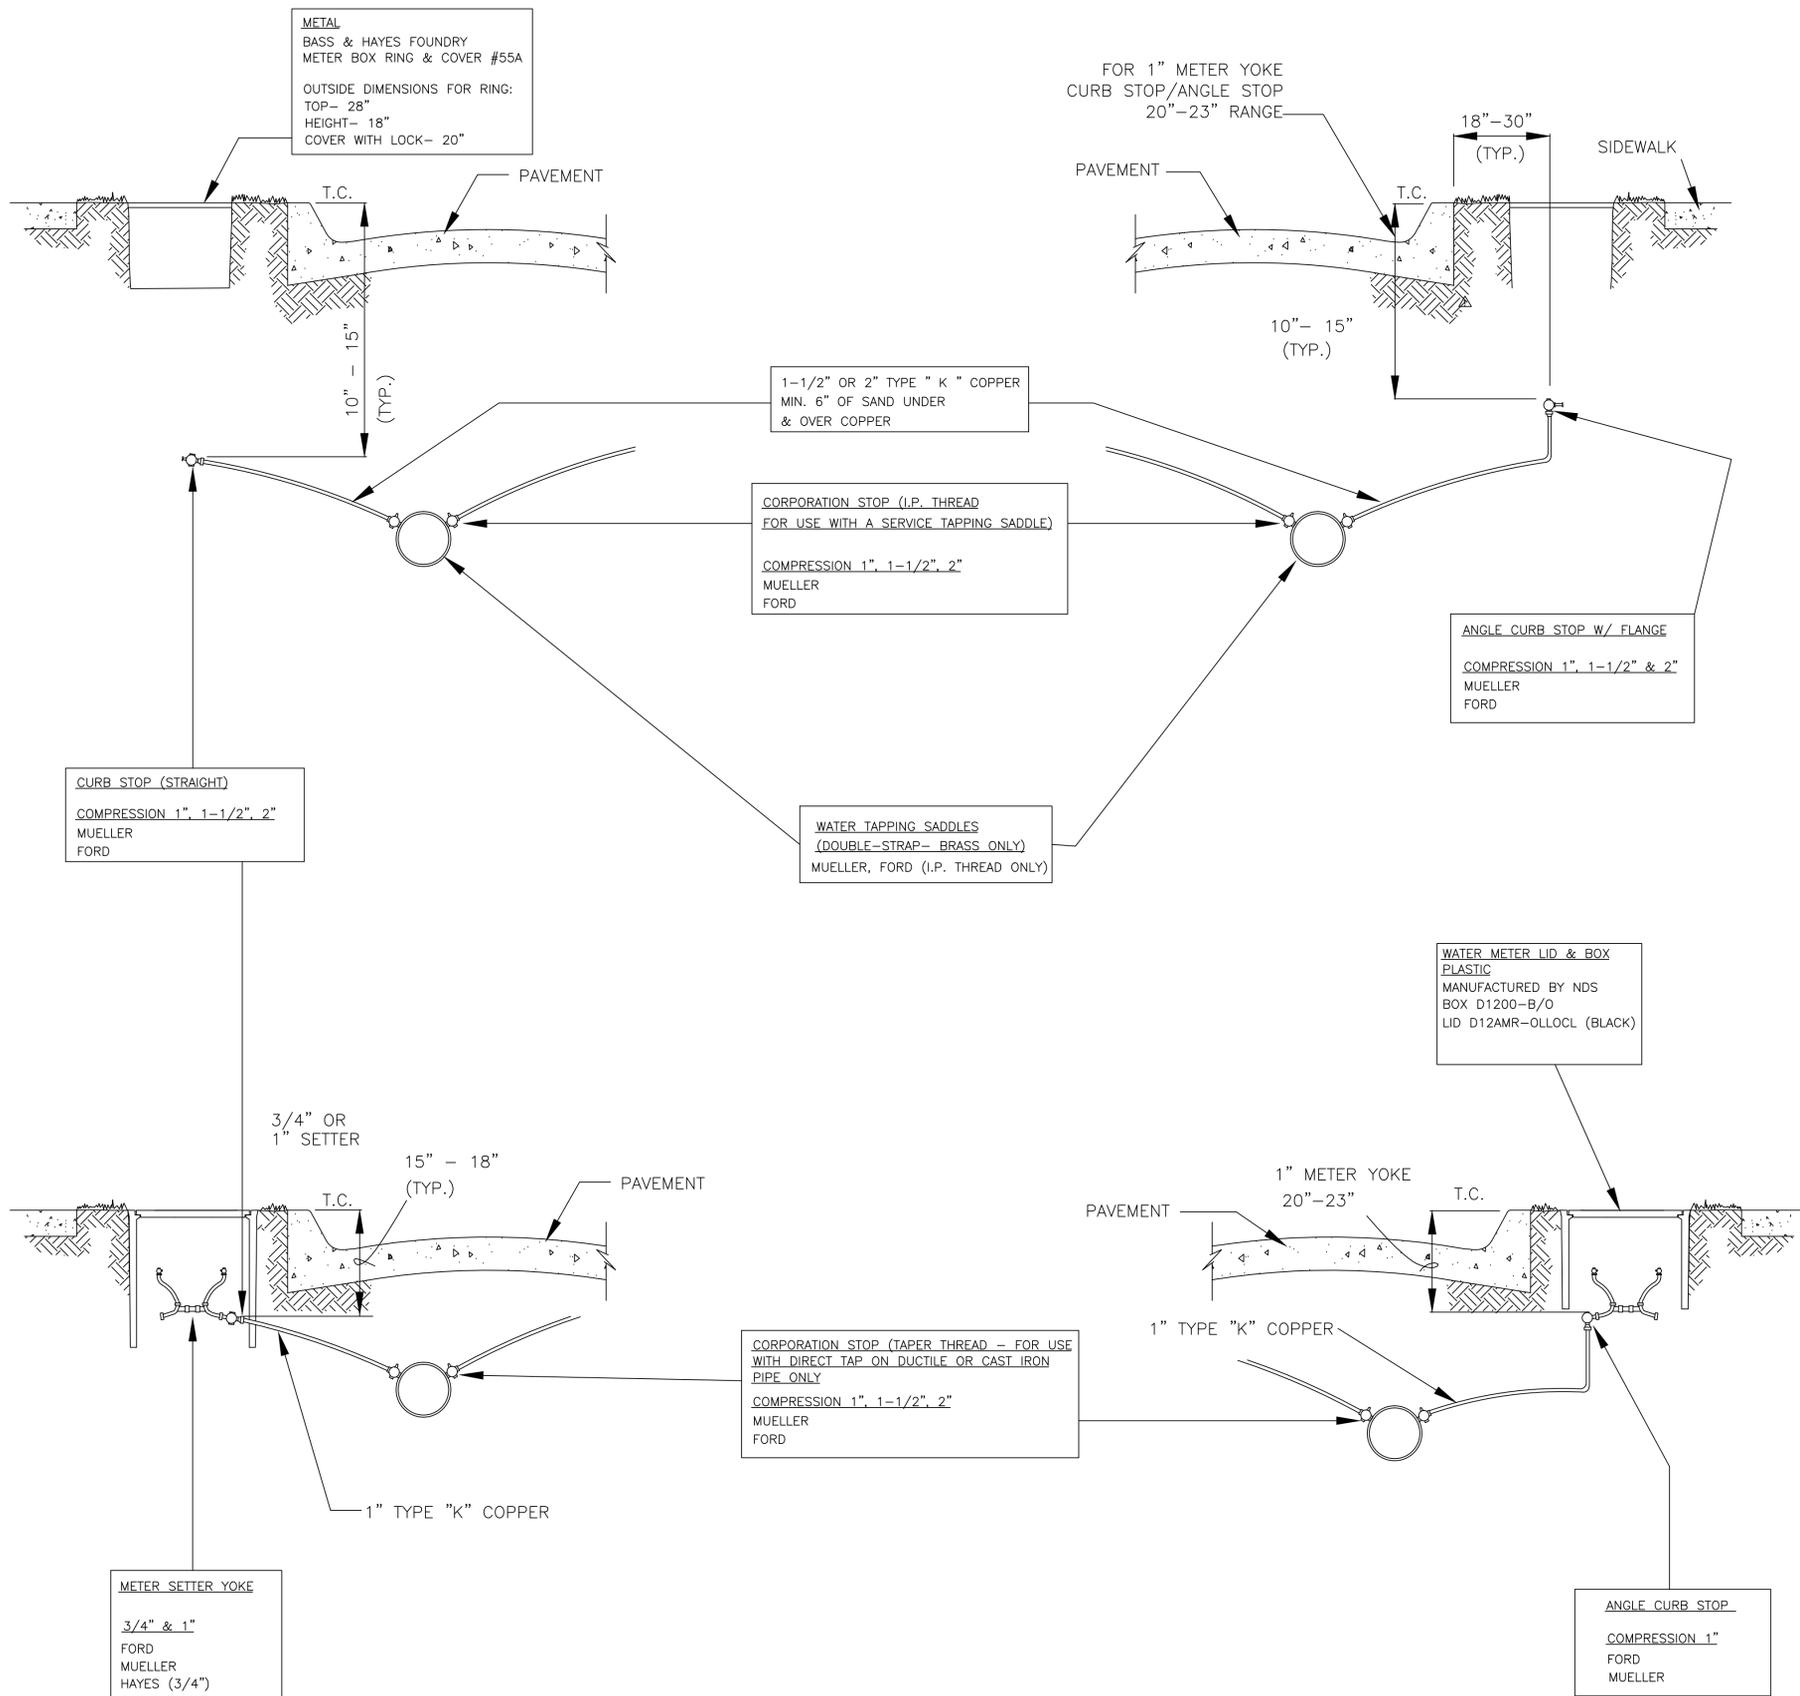

MISCELLANEOUS METER FITTINGS
(PROVIDED BY CONTRACTOR)

3/4" METER INSTALLATIONS:
1" to 3/4" brass pipe thread reducer, any brand.
3/4" x 3" brass nipple, any brand.
For 1" angle stops: 1- 1/4" x 3/4" water meter bushings.
Acceptable Brands: Ford or approved equal brand, see Note 2.
One plastic Water Meter Box and lid, NDS brand, see Note 2.

1" METER INSTALLATIONS:
1" x 3" brass nipple, any brand.
For 1" angle stops: 1- 1/4" x 1" water meter bushings.
Acceptable Brands: Jones, Mueller, and Ford, see Note 2.
One plastic Water Meter Box and lid, NDS brand, see Note 2.

1- 1/2" & 2" METER INSTALLATIONS:
3" long brass nipple, any brand.
2 bolt meter flange: all brass with female pipe thread connections, any brand.
28" x 18" galvanized meter box with utility key lock.
Bass & Hayes #55A

NOTES:

- Dimensions shown are approximate.
- Approved materials list is available from the Water Utility Systems Manager Engineer at the City of Richardson Service Center 1260 Columbia Drive, Richardson, Texas. Telephone 972-744-4411.
- Flare fittings are not allowed.
- Center Meter in Parkway between sidewalk and back of curb. Do not place box in sidewalk.